

Brandon Winn
General Manager

e. brandon@gypsorb.com
p. 609.775.5522

**GYPSONB
SYSTEMS**

SEATTLE, WA
JACKSON, NJ

SONUS / STRATA
ARMSTRONG METRIC
DGS WITH GYPSONB
BLOCKING ASSEMBLY

**FRAMING
PLAN**


**JM + C
DESIGNER**
TOMS RIVER, NJ 08757
e. justin.m.carloni@gmail.com
p. 732.600.6671

DATE | 10.24.2018 V. 01.01

CLIENT | GYPSONB

DRAWN BY | JMC

SHEET NUMBER

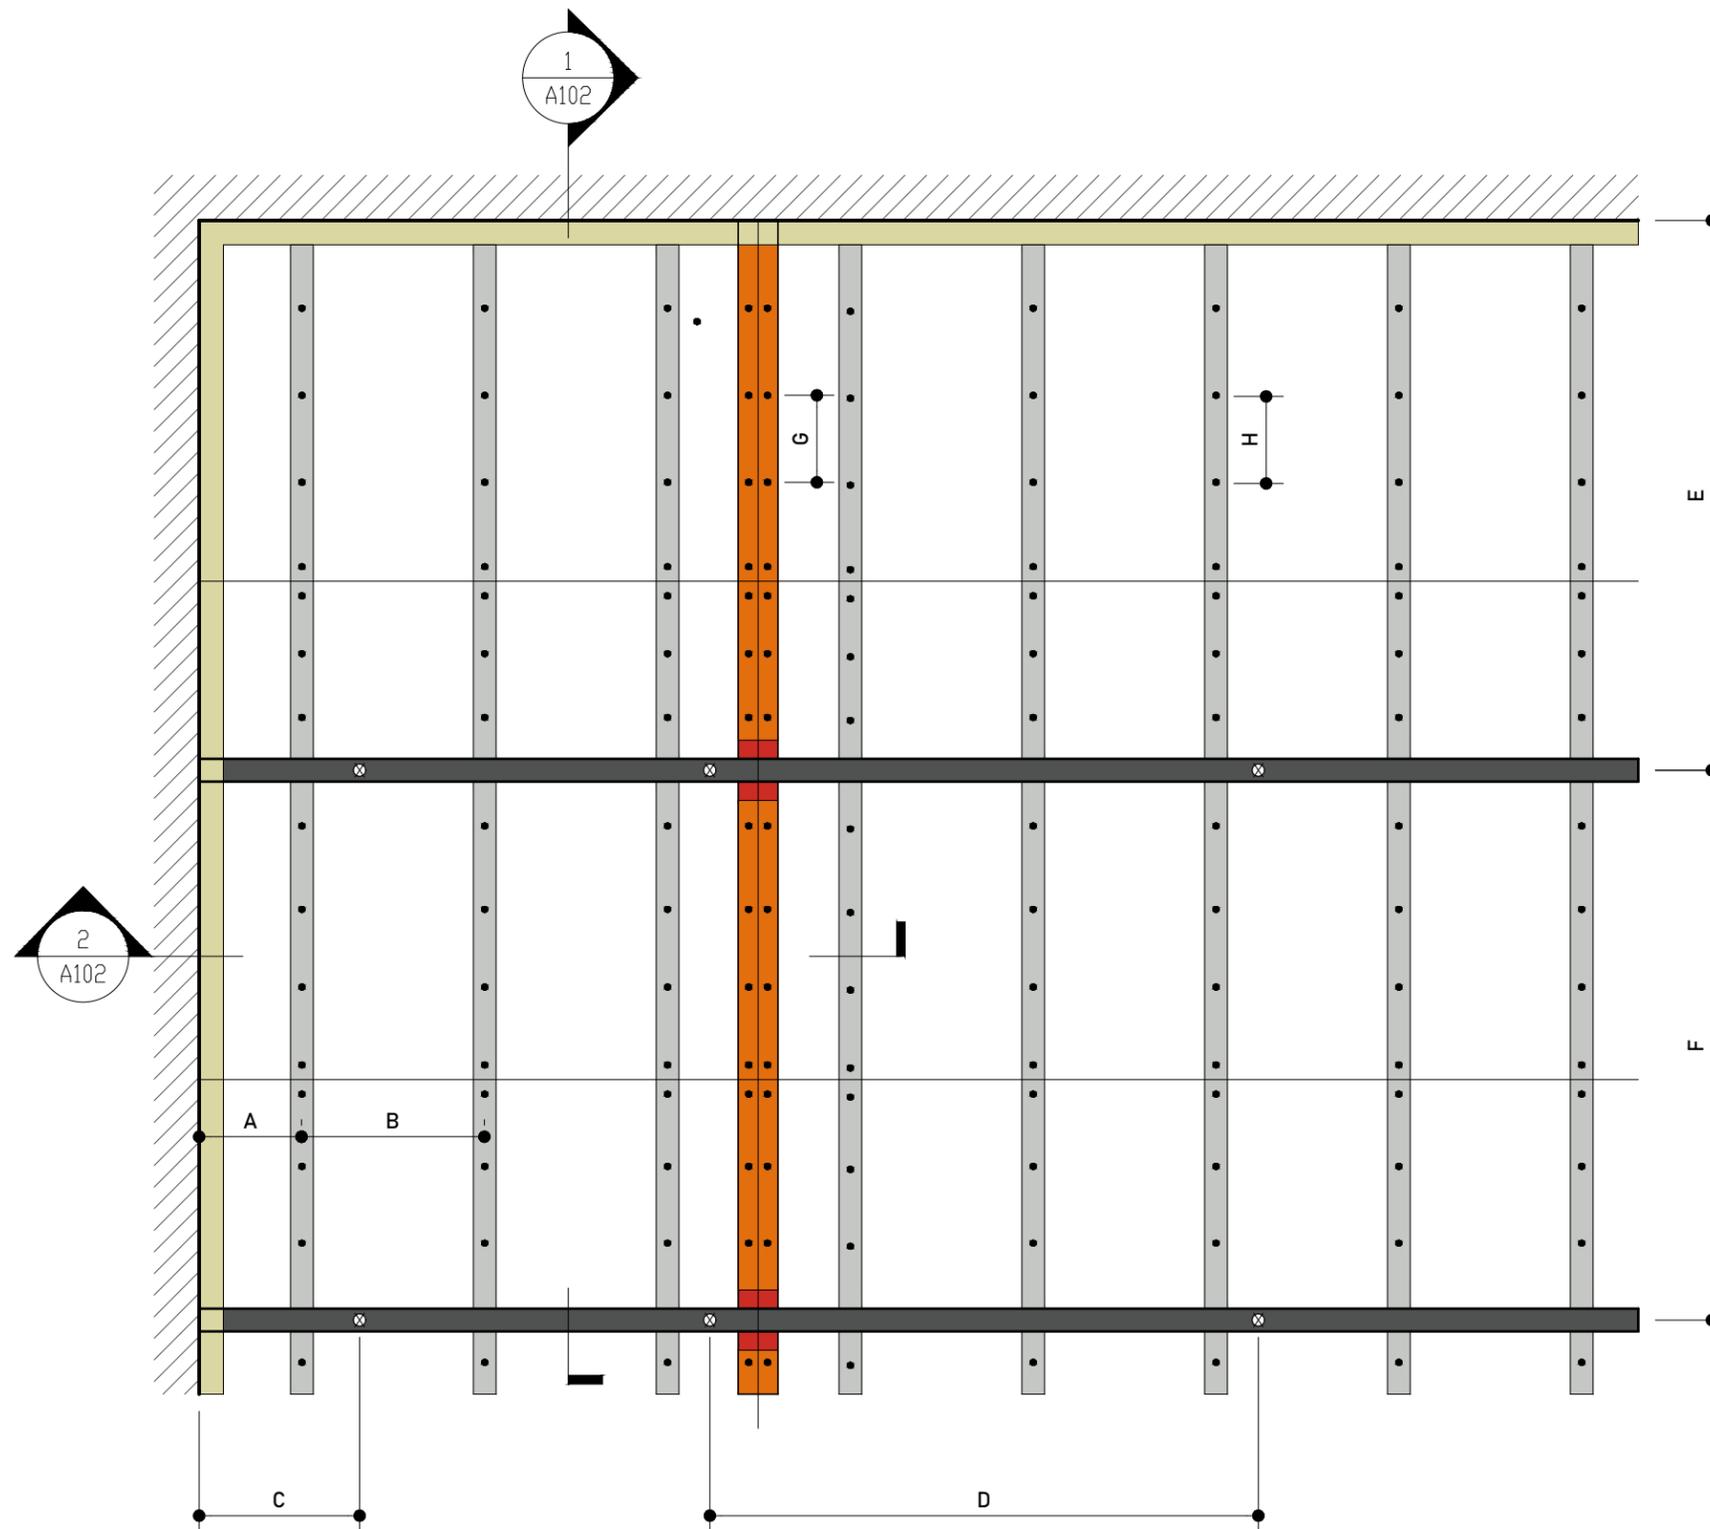





- Armstrong 3600mm Metric Main Runner #7940G
- Armstrong 900mm Cross Tee #XL7925
- 1-5/8" Track / Perimeter Channel
- GypSorb FC-60-861 Channel [Blocking Assembly]
- GypSorb DWG-60 Clip [Blocking Assembly]

- Panel Edge
- Hanger Location
- Screw Location







A = MAX. 150MM	(~6")
B = 300MM	(~12")
C = MAX. 250MM	(~10")
D = MAX. 900MM	(~36")
E = MAX. 900MM	(~36")
F = 900MM	(~36")
G = 150MM	(~6")
H = 300MM	(~12")

01 SONUS / STRATA
FRAMING PLAN - ARMSTRONG METRIC DGS WITH GYPSONB BLOCKING ASSEMBLY
SCALE: 1" = 1'-0"

ASSEMBLY

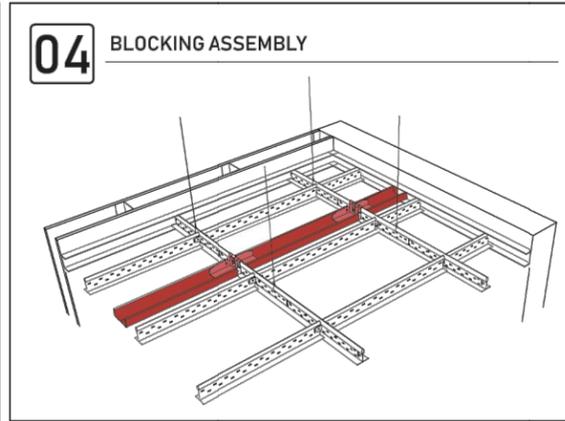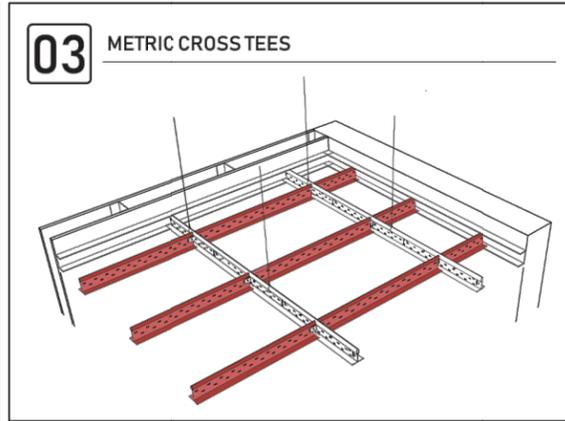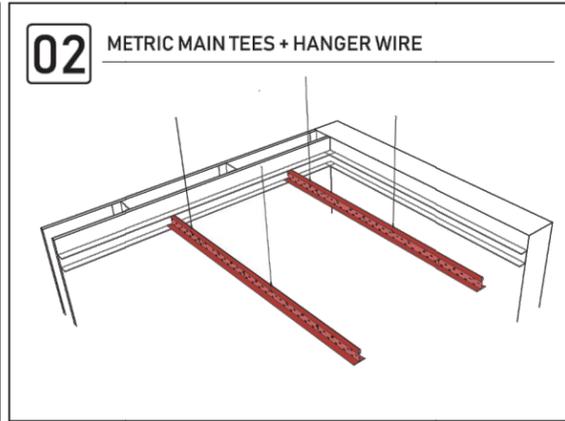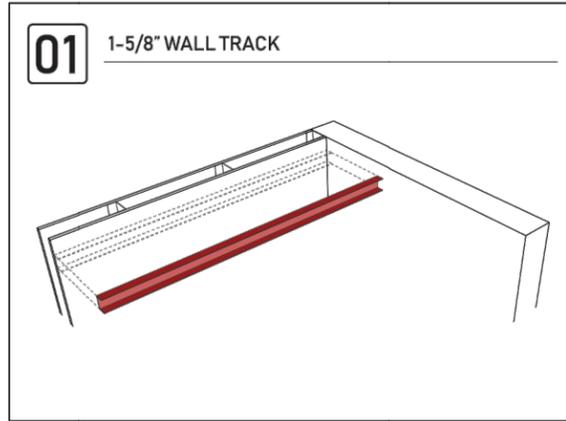

ELEMENTS

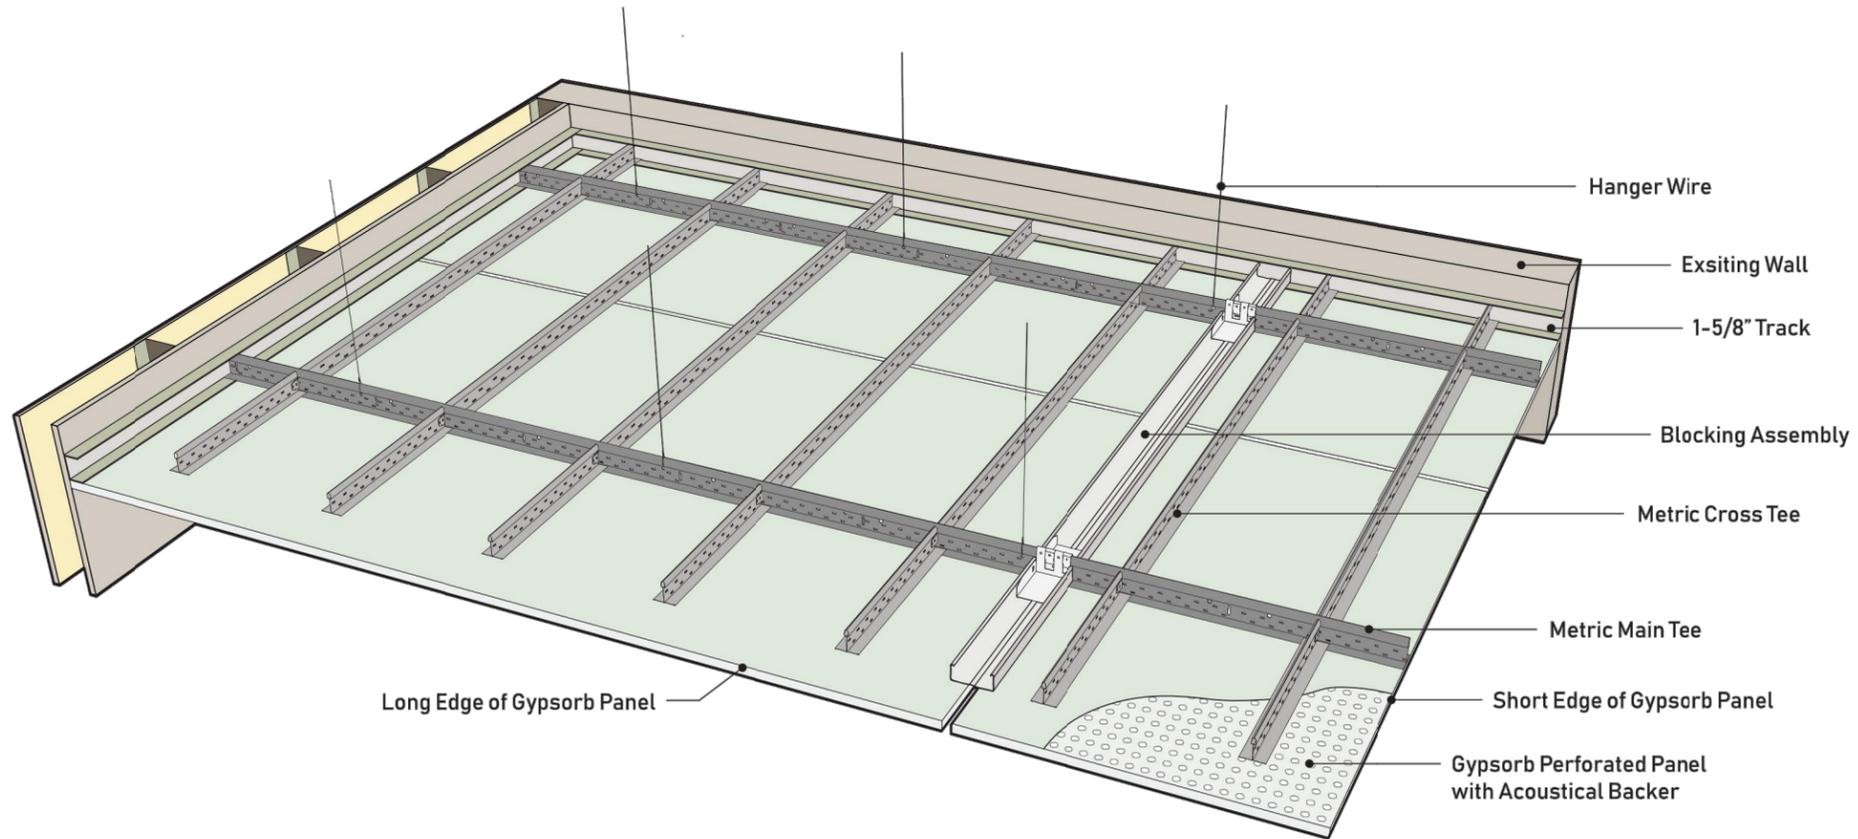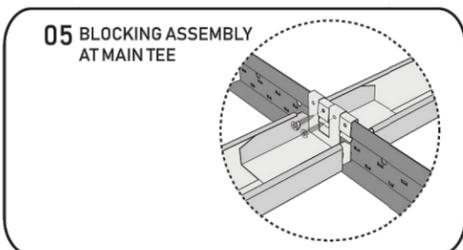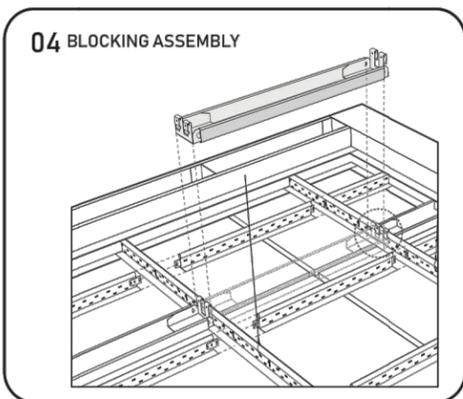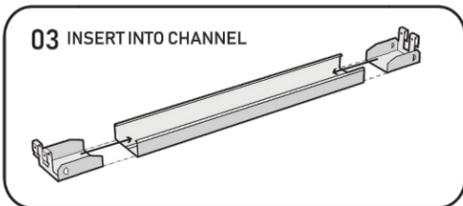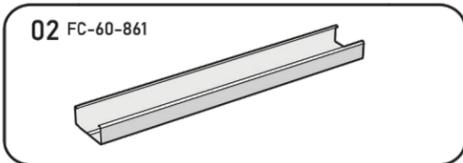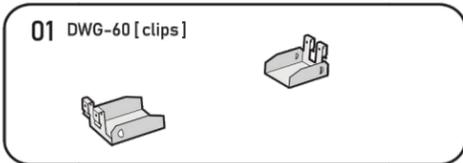

01 SONUS / STRATA 3D AXON - ARMSTRONG METRIC DGS WITH GYPSORB BLOCKING ASSEMBLY
NOT TO SCALE



Brandon Winn
General Manager

e. brandon@gypsorb.com
p. 609.775.5522

GYPSORB SYSTEMS

SEATTLE, WA
JACKSON, NJ

SONUS / STRATA
ARMSTRONG METRIC
DGS WITH GYPSORB
BLOCKING ASSEMBLY

**AXON
DETAILS**

JM + C
DESIGNER
TOMS RIVER, NJ 08757
e. justin.m.carloni@gmail.com
p. 732.600.6671

DATE | 10.24.2018 V. 01.01

CLIENT | GYPSORB

DRAWN BY | JMC

SHEET NUMBER

A101

Brandon Winn
General Manager

e. brandon@gypsorb.com
p. 609.775.5522

**GYPSORB
SYSTEMS**

SEATTLE, WA
JACKSON, NJ

**SONUS / STRATA
ARMSTRONG METRIC
DGS WITH GYPSORB
BLOCKING ASSEMBLY**

**SECTION
DETAILS**


**JM + C
DESIGNER**
TOMS RIVER, NJ 08757
e. justin.m.carloni@gmail.com
p. 732.600.6671

DATE | 10.24.2018 V. 01.01


CLIENT | GYPSORB

DRAWN BY | JMC


SHEET NUMBER

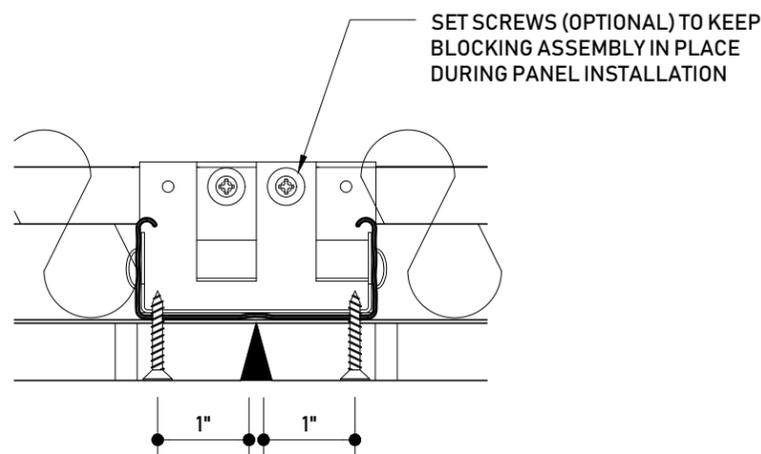

**03 ENLARGED
BLOCKING ASSEMBLY**
SCALE: 6" = 1'-0"

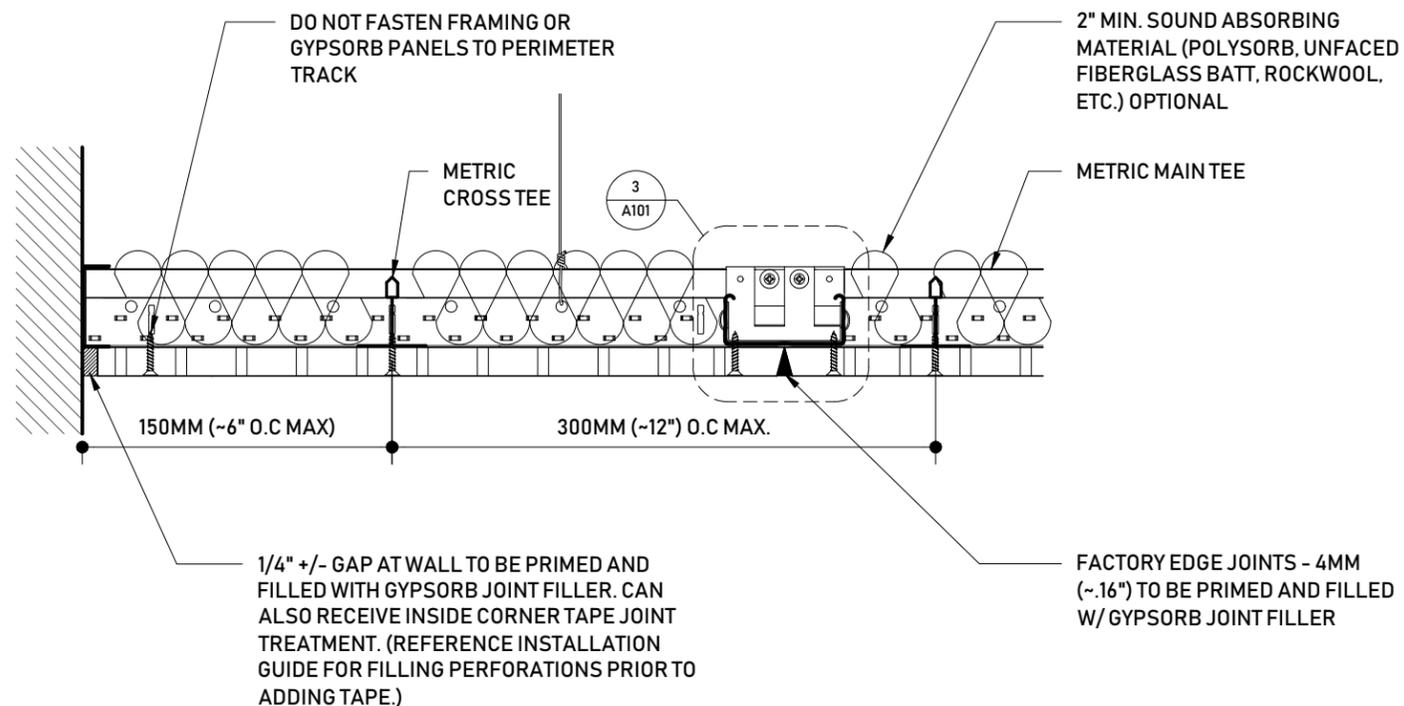

**02 SONUS / STRATA
SECTION - B - ARMSTRONG METRIC DGS WITH GYPSORB BLOCKING ASSEMBLY**
SCALE: 3" = 1'-0"

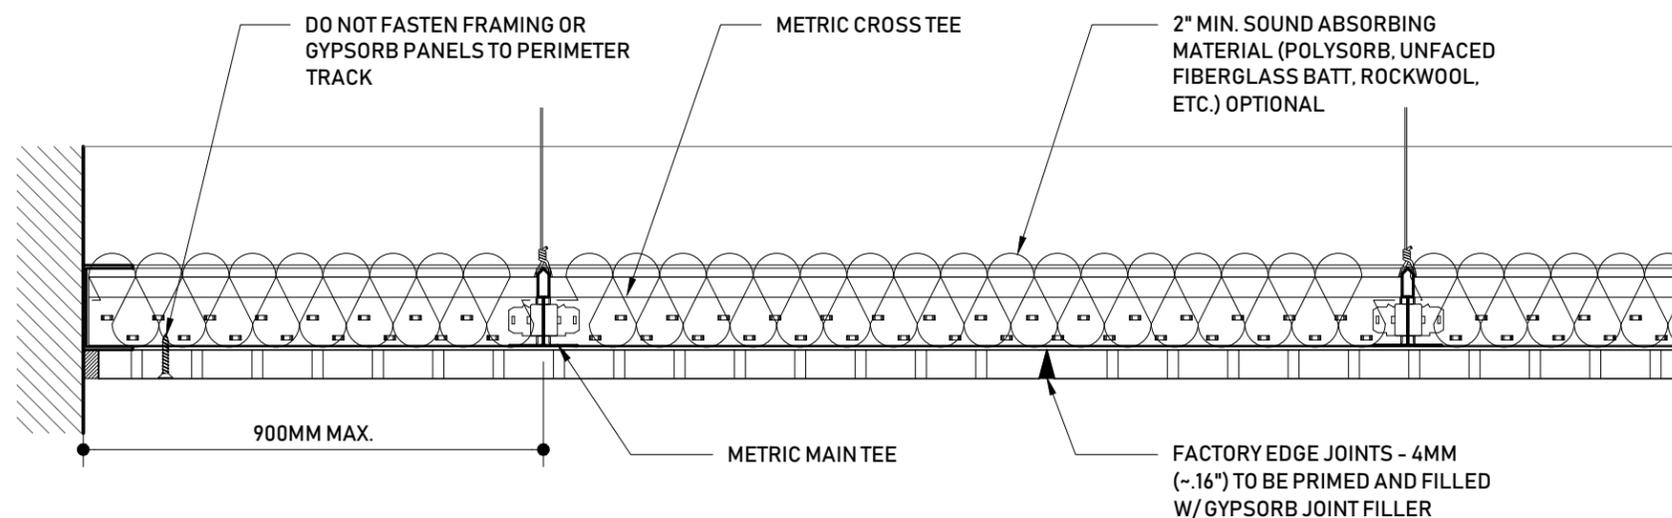

**01 SONUS / STRATA
SECTION - A - ARMSTRONG METRIC DGS WITH GYPSORB BLOCKING ASSEMBLY**
SCALE: 3" = 1'-0"