

Brandon Winn
General Manager

e. brandon@gypsorb.com
p. 609.775.5522

**GYPSORB
SYSTEMS**

SEATTLE, WA
JACKSON, NJ

SONUS / STRATA
GYPSORB STREAMLINE
FRAMING - DIRECT FIX
CLIP (DFC-60)

**FRAMING
PLAN**


JM + C
DESIGNER
TOMS RIVER, NJ 08757
e. justin.m.carloni@gmail.com
p. 732.600.6671


DATE |
10.24.2018 V. 01.01

CLIENT | GYPSORB

DRAWN BY | JMC

SHEET NUMBER

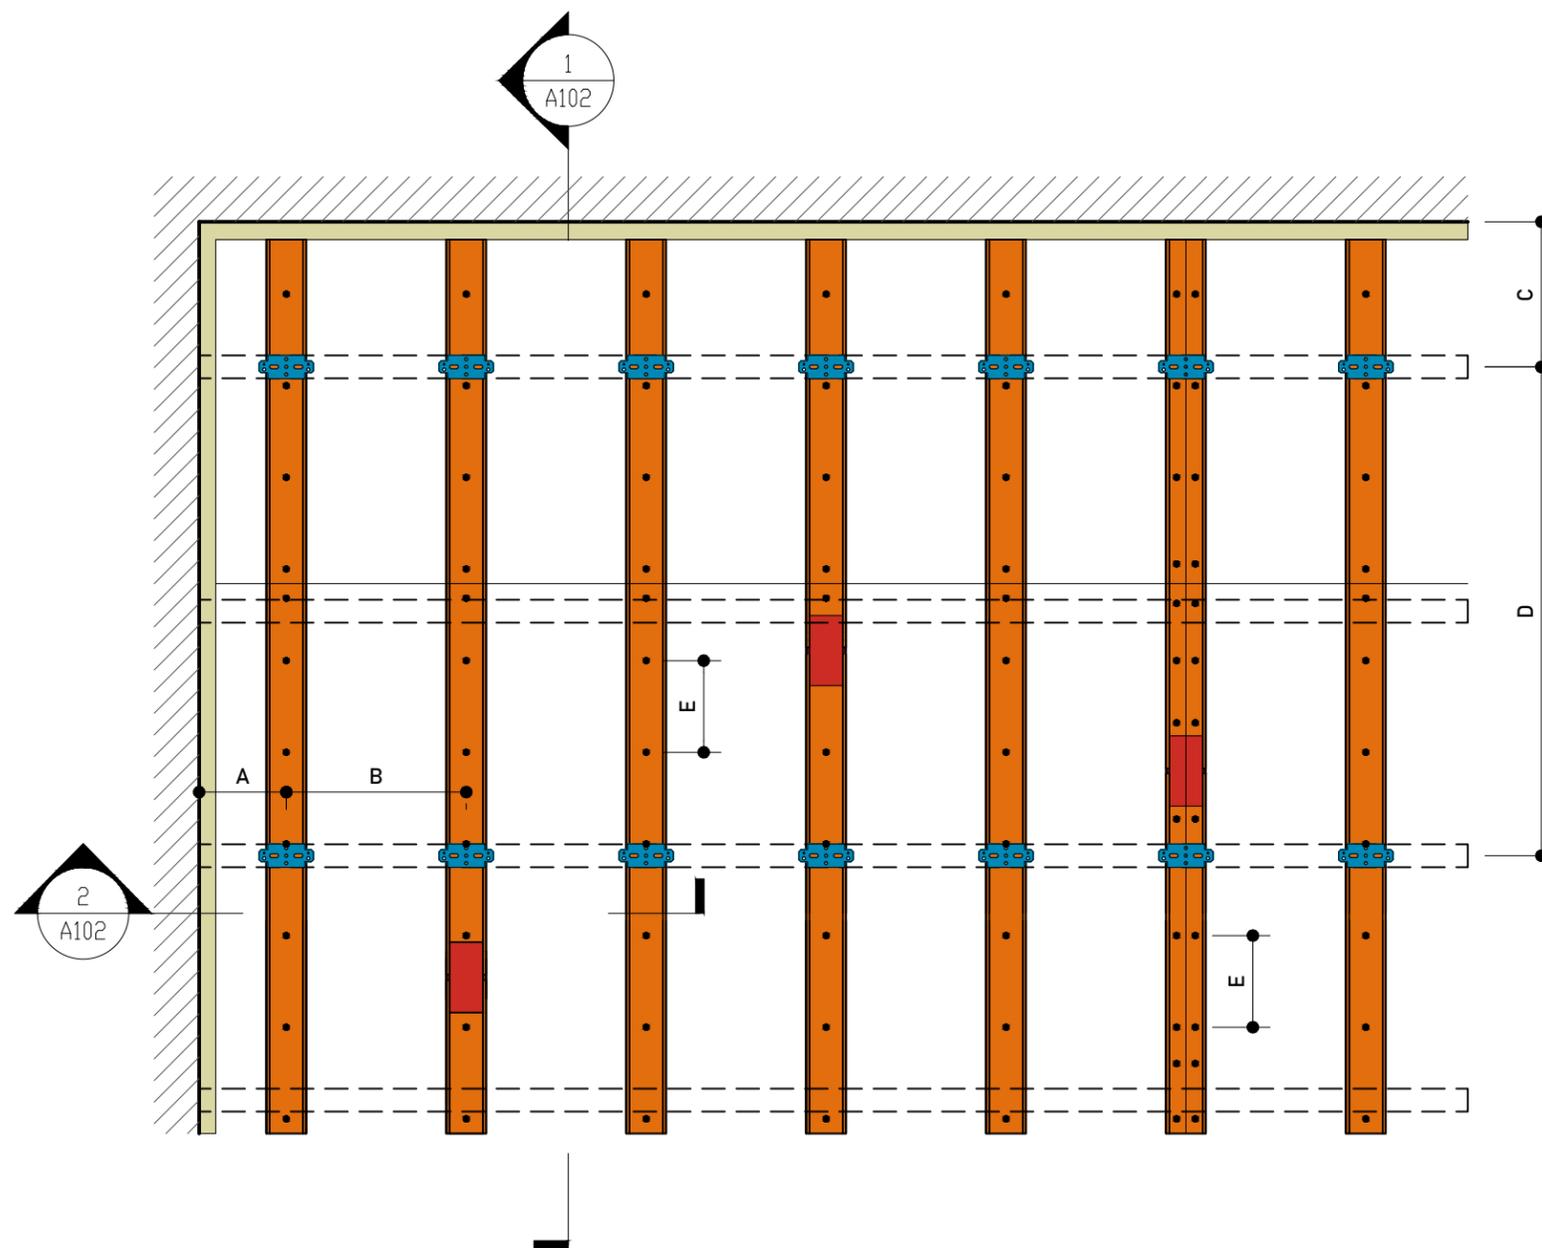

 
-  Primary Framing / Joist [By Others]
-  STREAMLINE PC-27 Wall Profile
-  STREAMLINE FC-60 Channel
-  STREAMLINE DFC-60 Clip
-  STREAMLINE SPL-60 [splice]
STAGGER JOINTS
-  Panel Edge
-  Screw Location

A = MAX. 150MM	(~6")
B = 334MM	(~13-1/4")
C = MAX. 300MM	(~12")
D = 900MM	(~36")
E = 170MM	(~6.7")






**01 SONUS / STRATA
FRAMING PLAN - GYPSORB STREAMLINE FRAMING - DIRECT FIX CLIP (DFC-60)**

SCALE: 1" = 1'-0"

ASSEMBLY

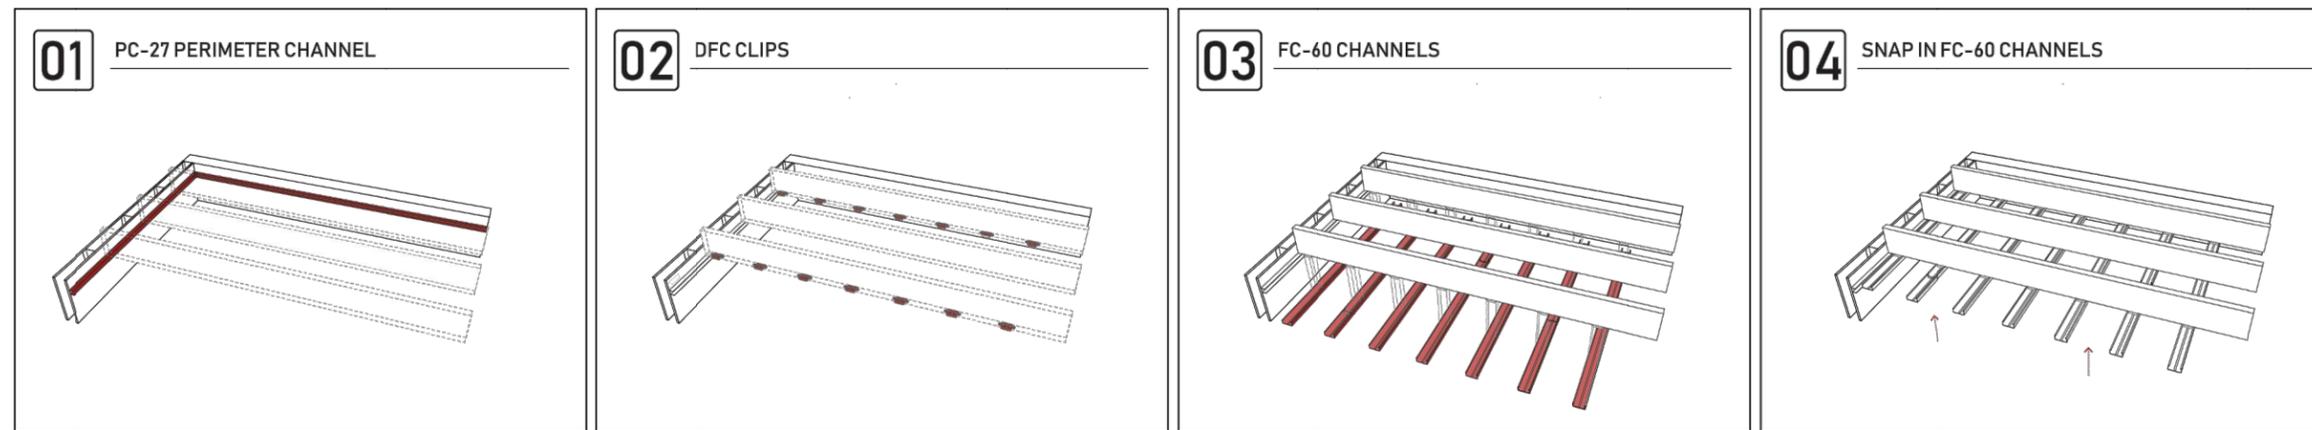

ELEMENTS

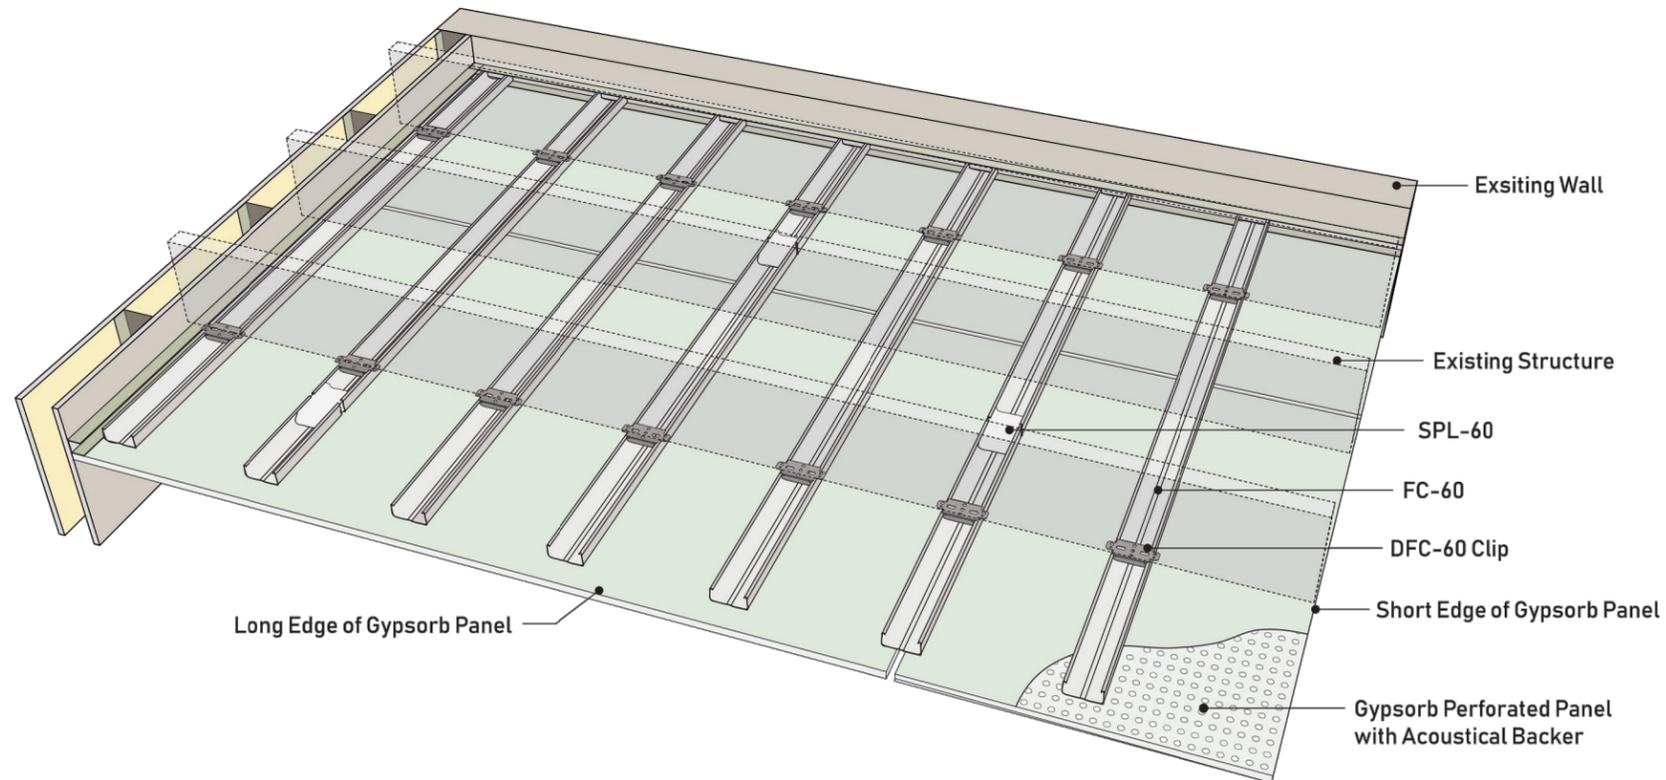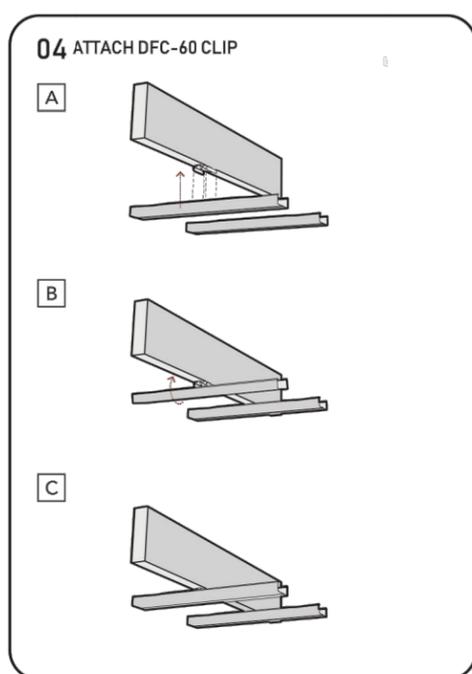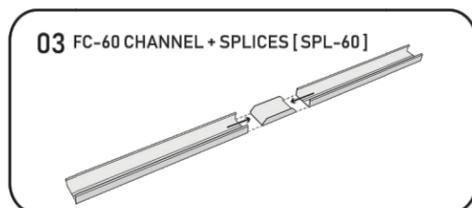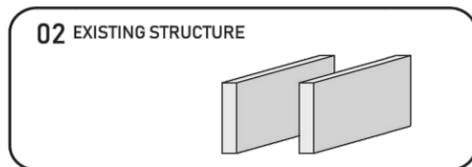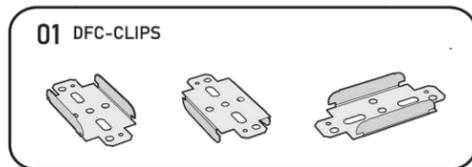

01 SONUS / STRATA
3D AXON - GYPSORB STREAMLINE FRAMING - DIRECT FIX CLIP (DFC-60)
NOT TO SCALE



Brandon Winn
General Manager

e. brandon@gypsorb.com
p. 609.775.5522

GYPSORB SYSTEMS

SEATTLE, WA
JACKSON, NJ

SONUS / STRATA
GYPSORB STREAMLINE
FRAMING - DIRECT FIX
CLIP (DFC-60)

AXON DETAILS

JM + C
DESIGNER
TOMS RIVER, NJ 08757
e. justin.m.carloni@gmail.com
p. 732.600.6671

DATE | 10.24.2018 V. 01.01

CLIENT | GYPSORB

DRAWN BY | JMC

SHEET NUMBER

A101

Brandon Winn
General Manager

e. brandon@gypsorb.com
p. 609.775.5522

GYPSORB SYSTEMS

SEATTLE, WA
JACKSON, NJ

SONUS / STRATA
GYPSORB STREAMLINE
FRAMING - DIRECT FIX
CLIP (DFC-60)

SECTION DETAILS


JM + C
DESIGNER
TOMS RIVER, NJ 08757
e. justin.m.carloni@gmail.com
p. 732.600.6671

DATE | 10.24.2018 V. 01.01


CLIENT | GYPSORB

DRAWN BY | JMC

SHEET NUMBER

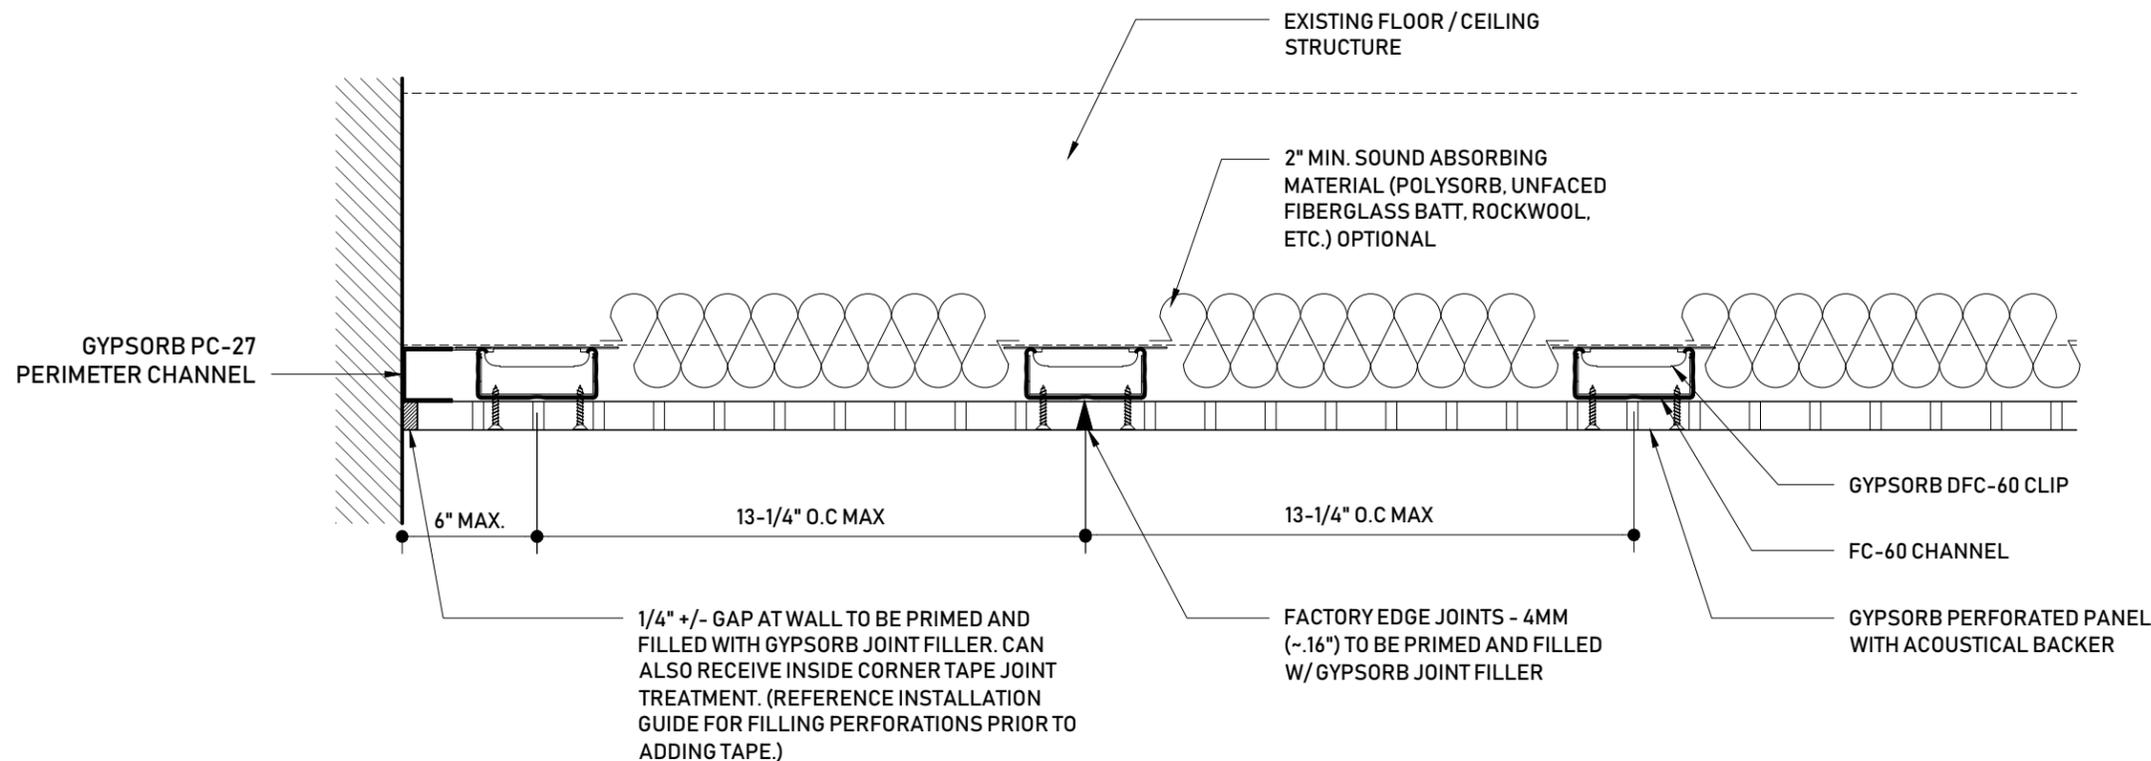

02 SONUS / STRATA SECTION - B - GYPSORB STREAMLINE FRAMING - DIRECT FIX CLIP (DFC-60)
SCALE: 3" = 1'-0"

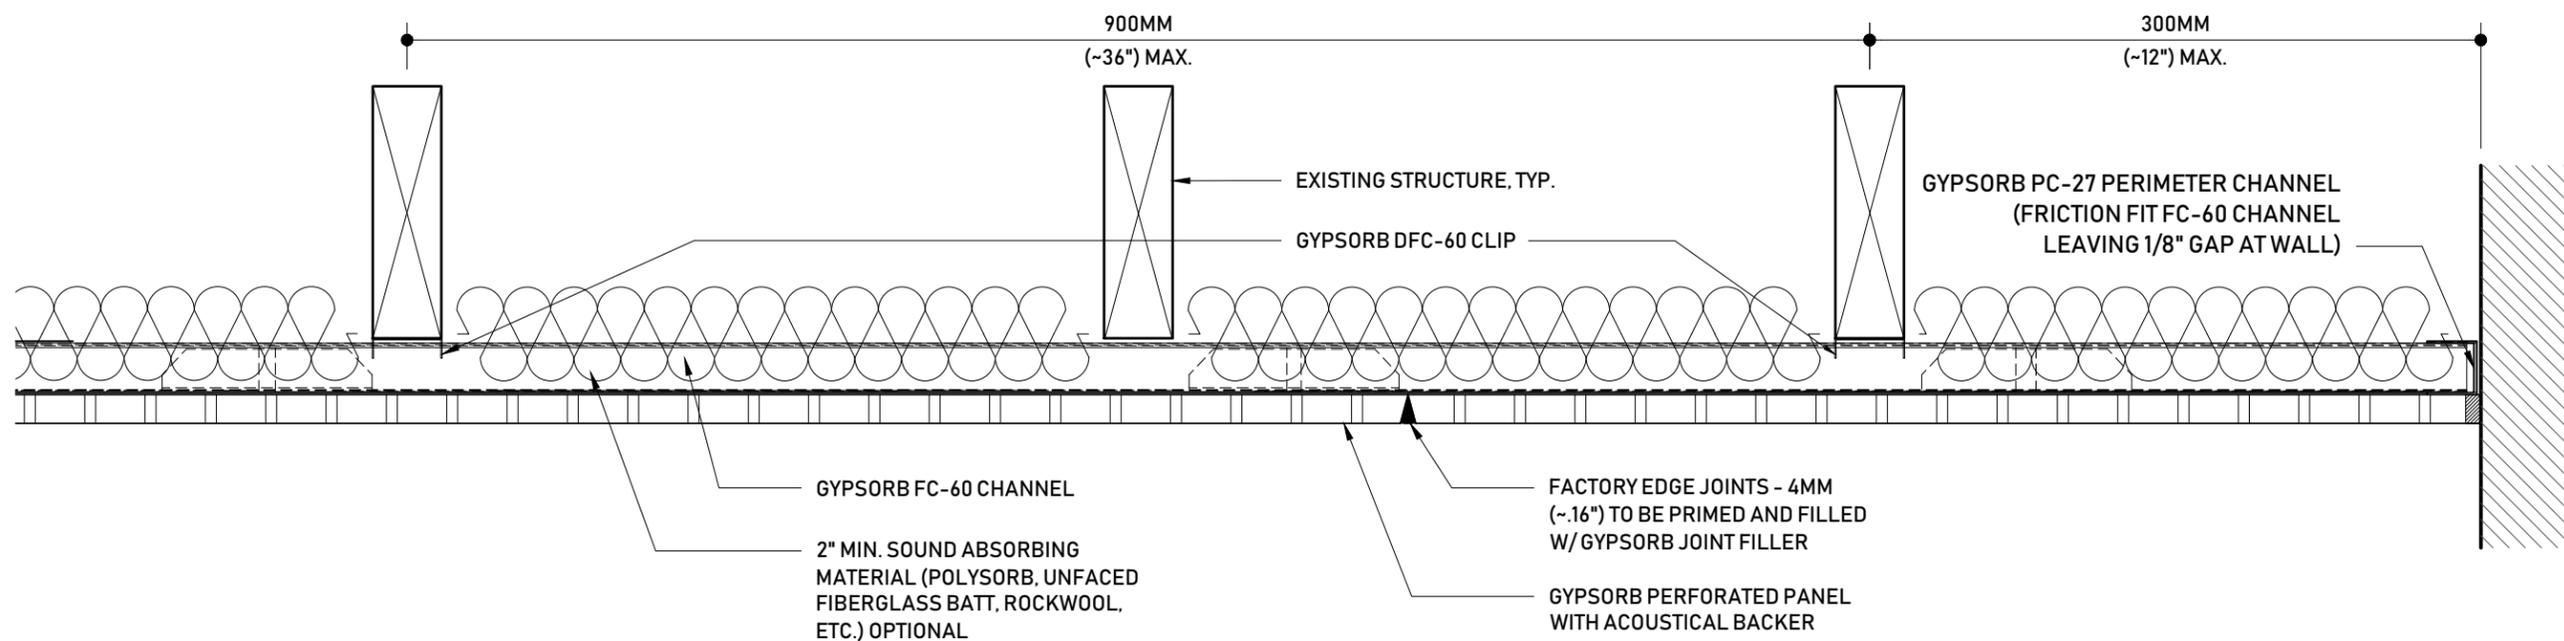

01 SONUS / STRATA SECTION - A - GYPSORB STREAMLINE FRAMING - DIRECT FIX CLIP (DFC-60)
SCALE: 3" = 1'-0"